


# STANDARD SET BACK DISTANCES

## SURFACE IRRIGATION

## ADVANCED SECONDARY TREATMENT

**SITE PLAN**  
**SCALE 1:250**

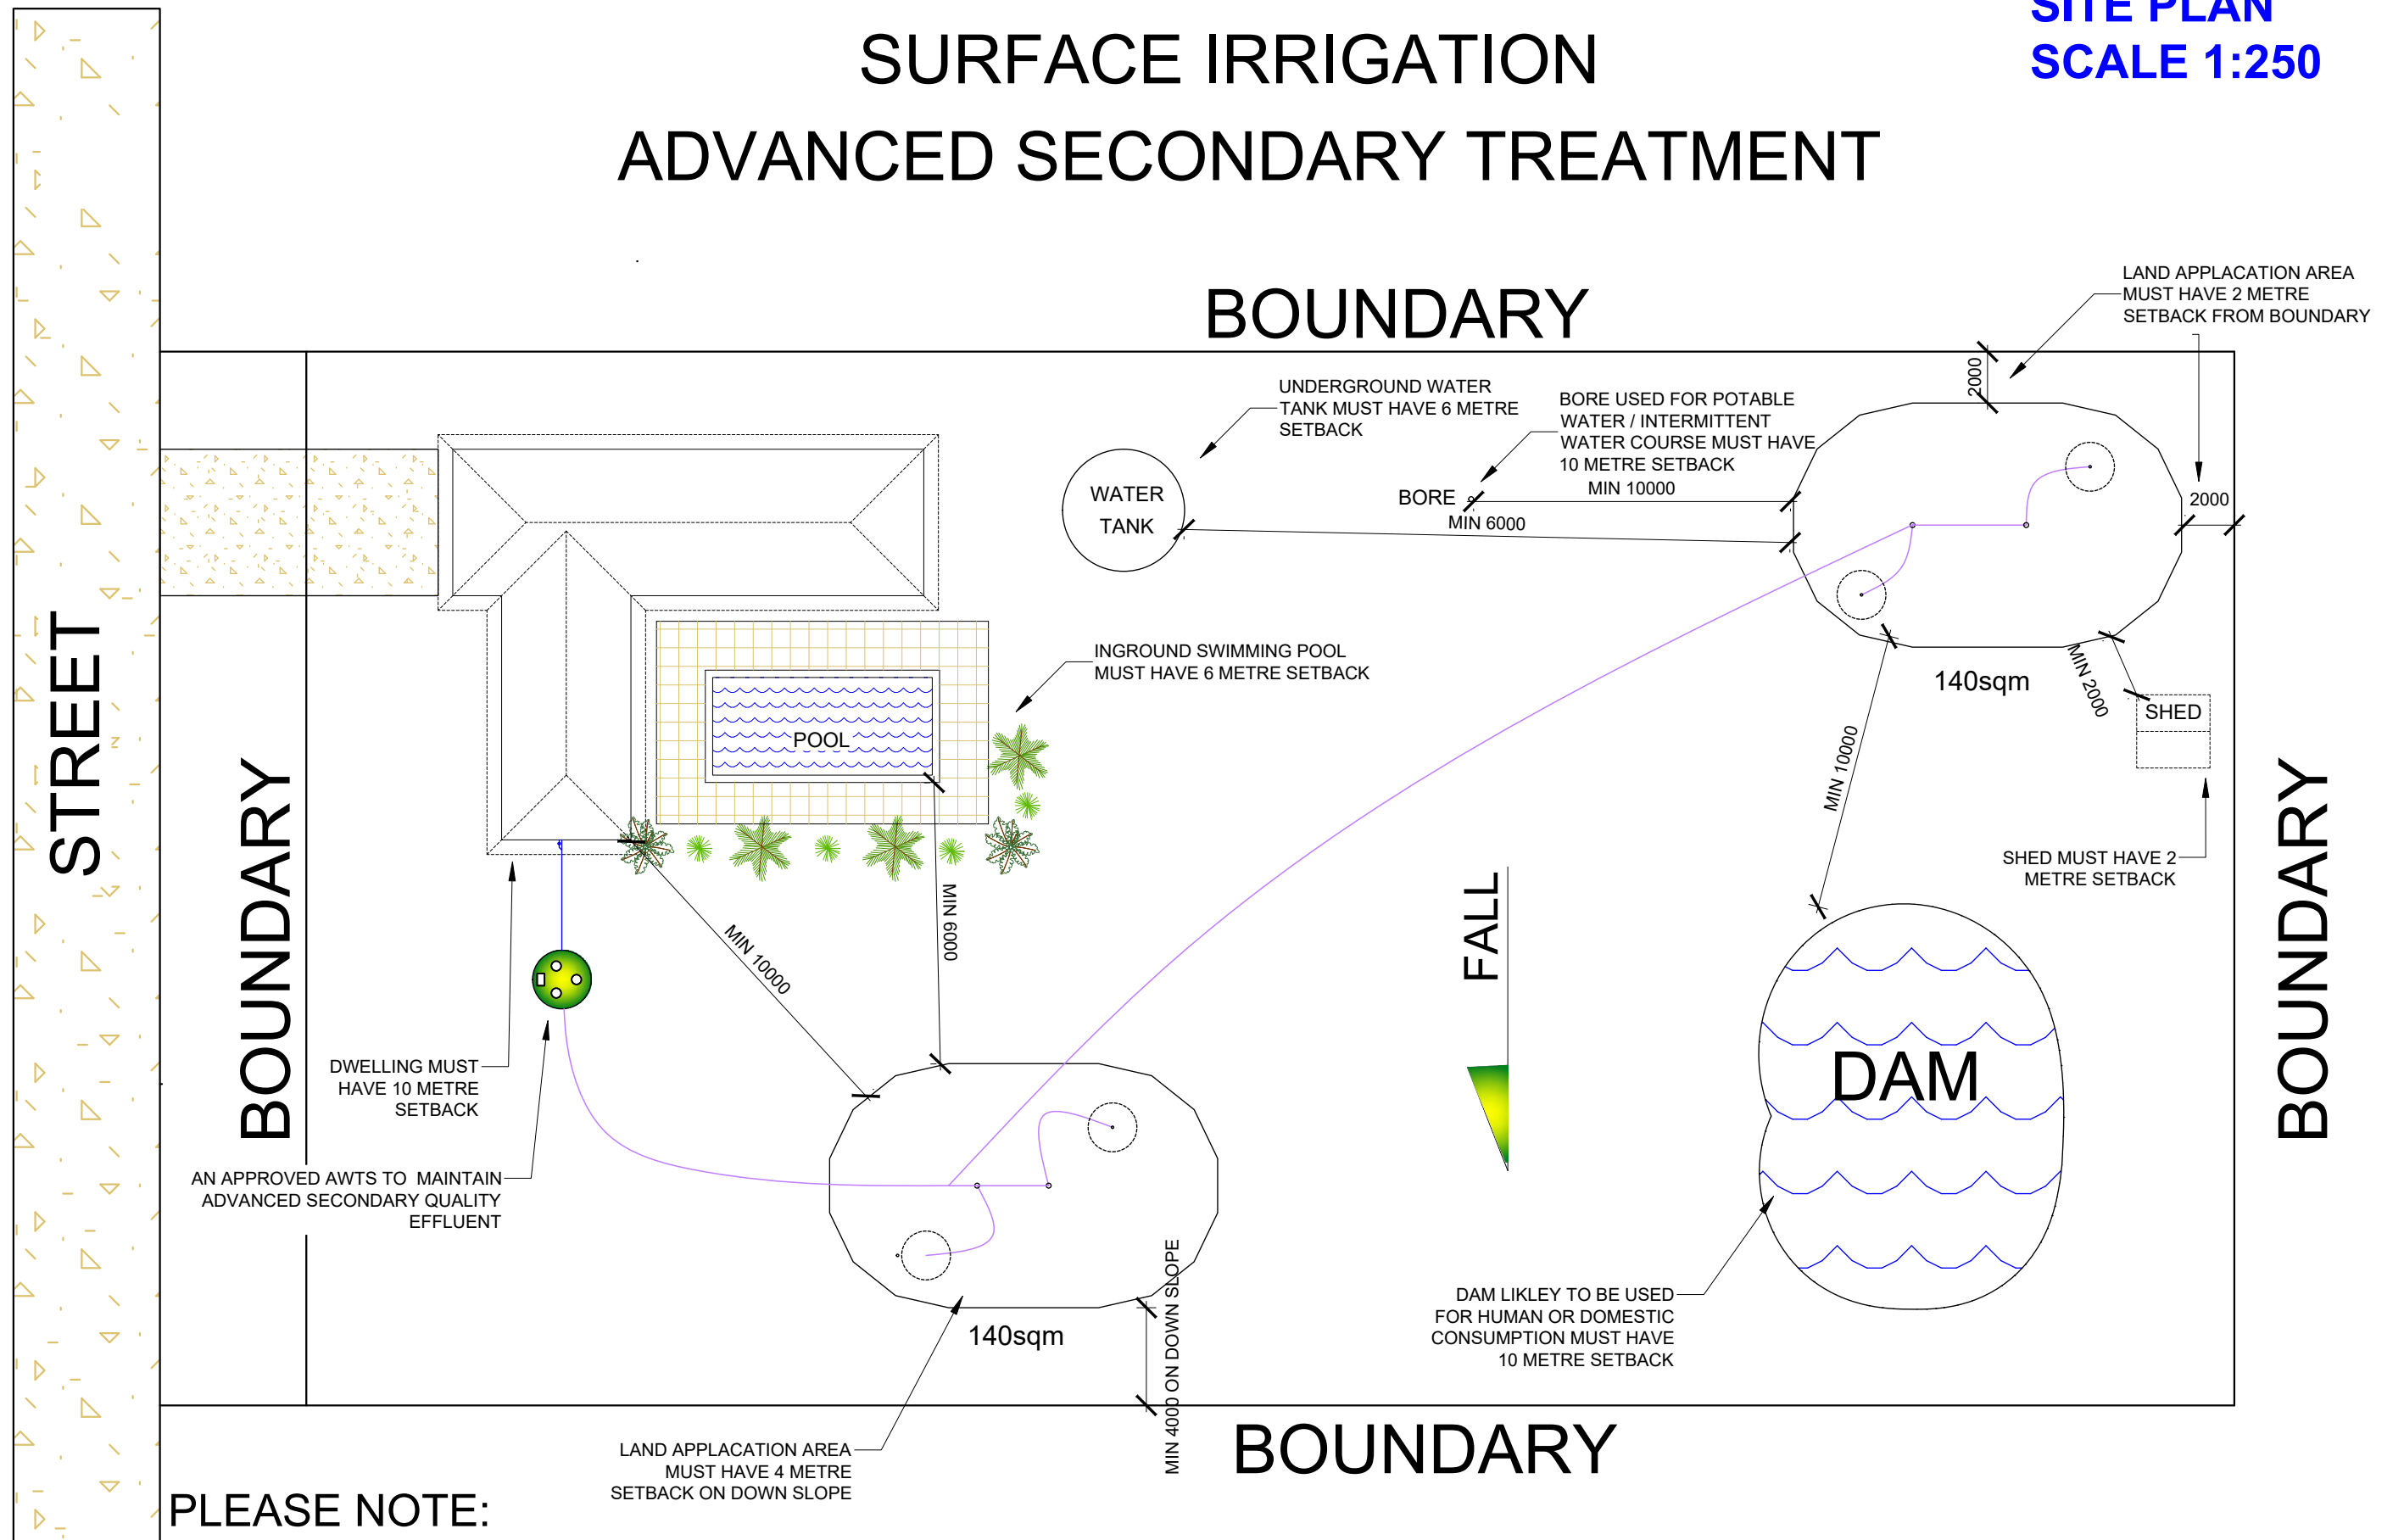

### PLEASE NOTE:

1. THESE SETBACK DISTANCES ALSO APPLY TO ADJACENT PROPERTIES eg YOU DISPOSAL AREA MUST BE 10 METRES AWAY FROM YOU NEIGHBOURS DAM ETC. ALL SETBACK DISTANCES MUST BE MET WHETHER IT BE ON YOUR PROPERTY OR YOUR NEIGHBOURS.
2. SUBJECT TO COUNCIL APPROVAL- THESE ARE STANDARD SETBACK DISTANCES-SOME AREAS HAVE ADDITIONAL LOCAL AUTHORITY REQUIREMENTS